



Driftwood - Award Winning Designs

PRELIMINARY DRAWINGS	
REV 1	02-04-22
REV 2	03-01-22
REV 3	03-23-22



CONTRACTOR TO REVIEW DRAWINGS
PRIOR TO BIDDING AND CONSTRUCTION.
ANY ERRORS AND OMISSIONS SHALL BE
BROUGHT TO THE ATTENTION OF THE
DRAFTER/DESIGNER FOR CORRECTION.

FINAL DRAWINGS

CURRENT REVISION: **3**

DESIGNER: ---
DRAFTSMAN: ---
CHECKED BY: ---

DRAWING: **FLOOR PLAN**

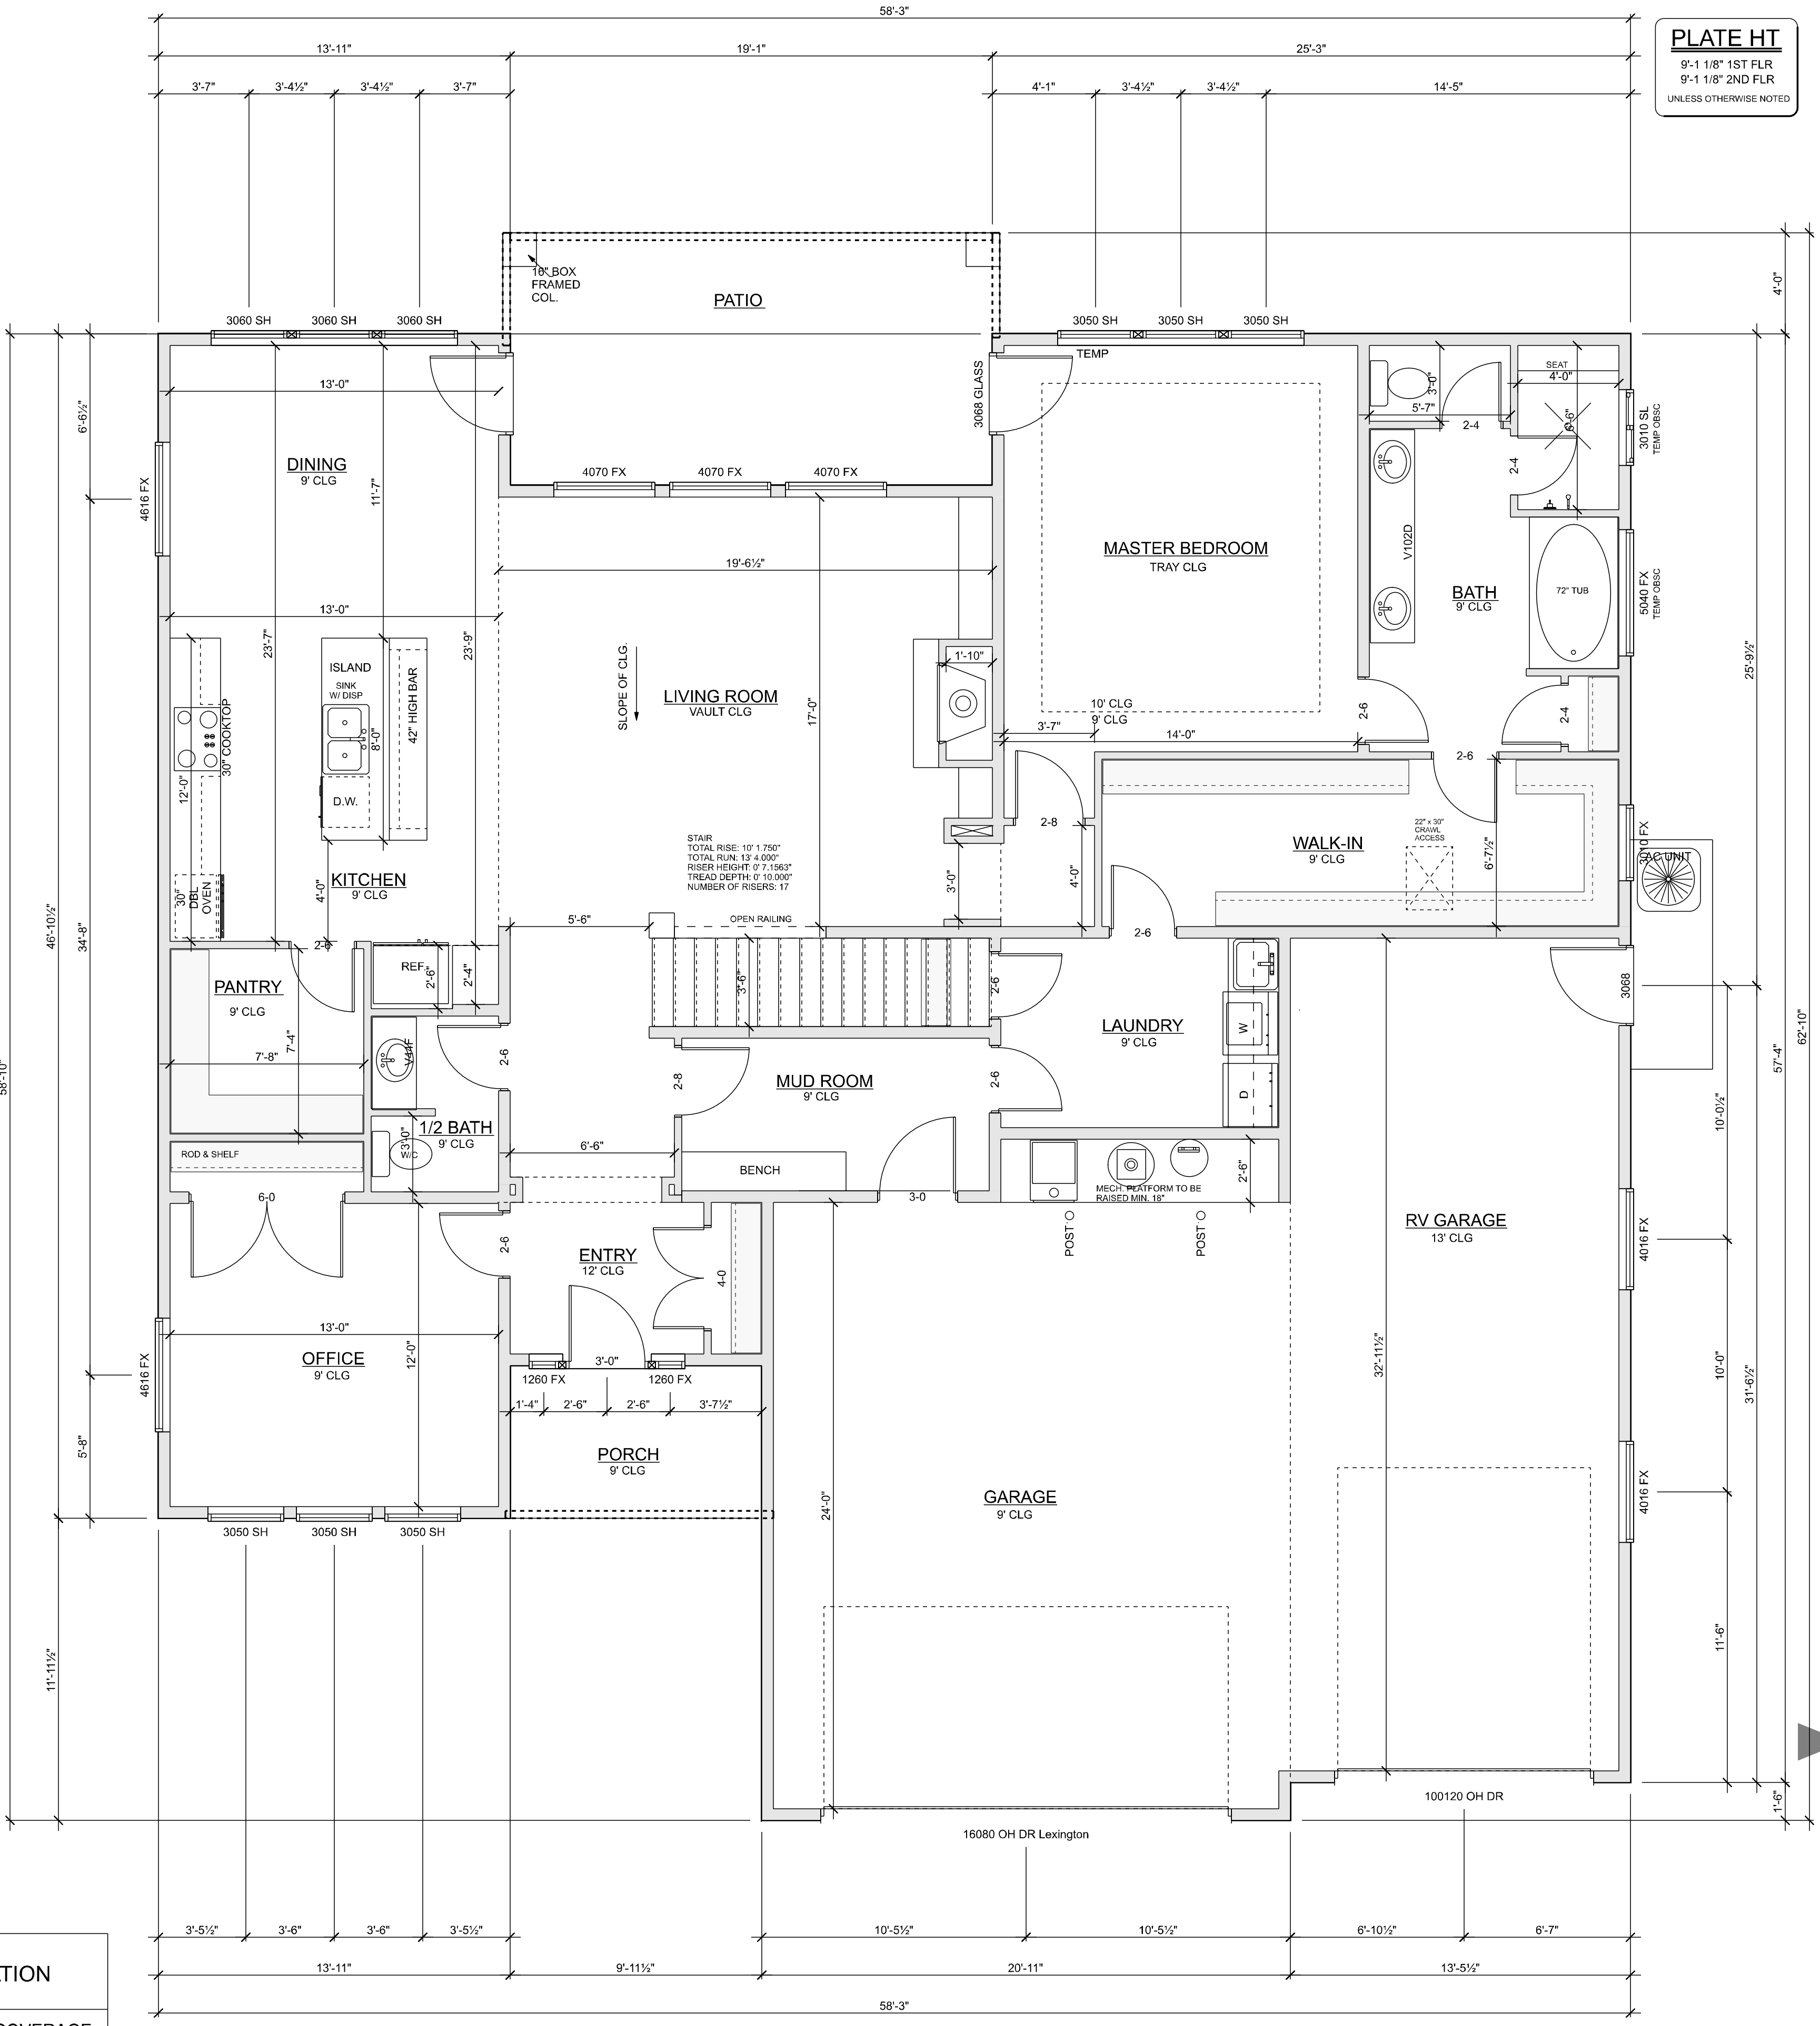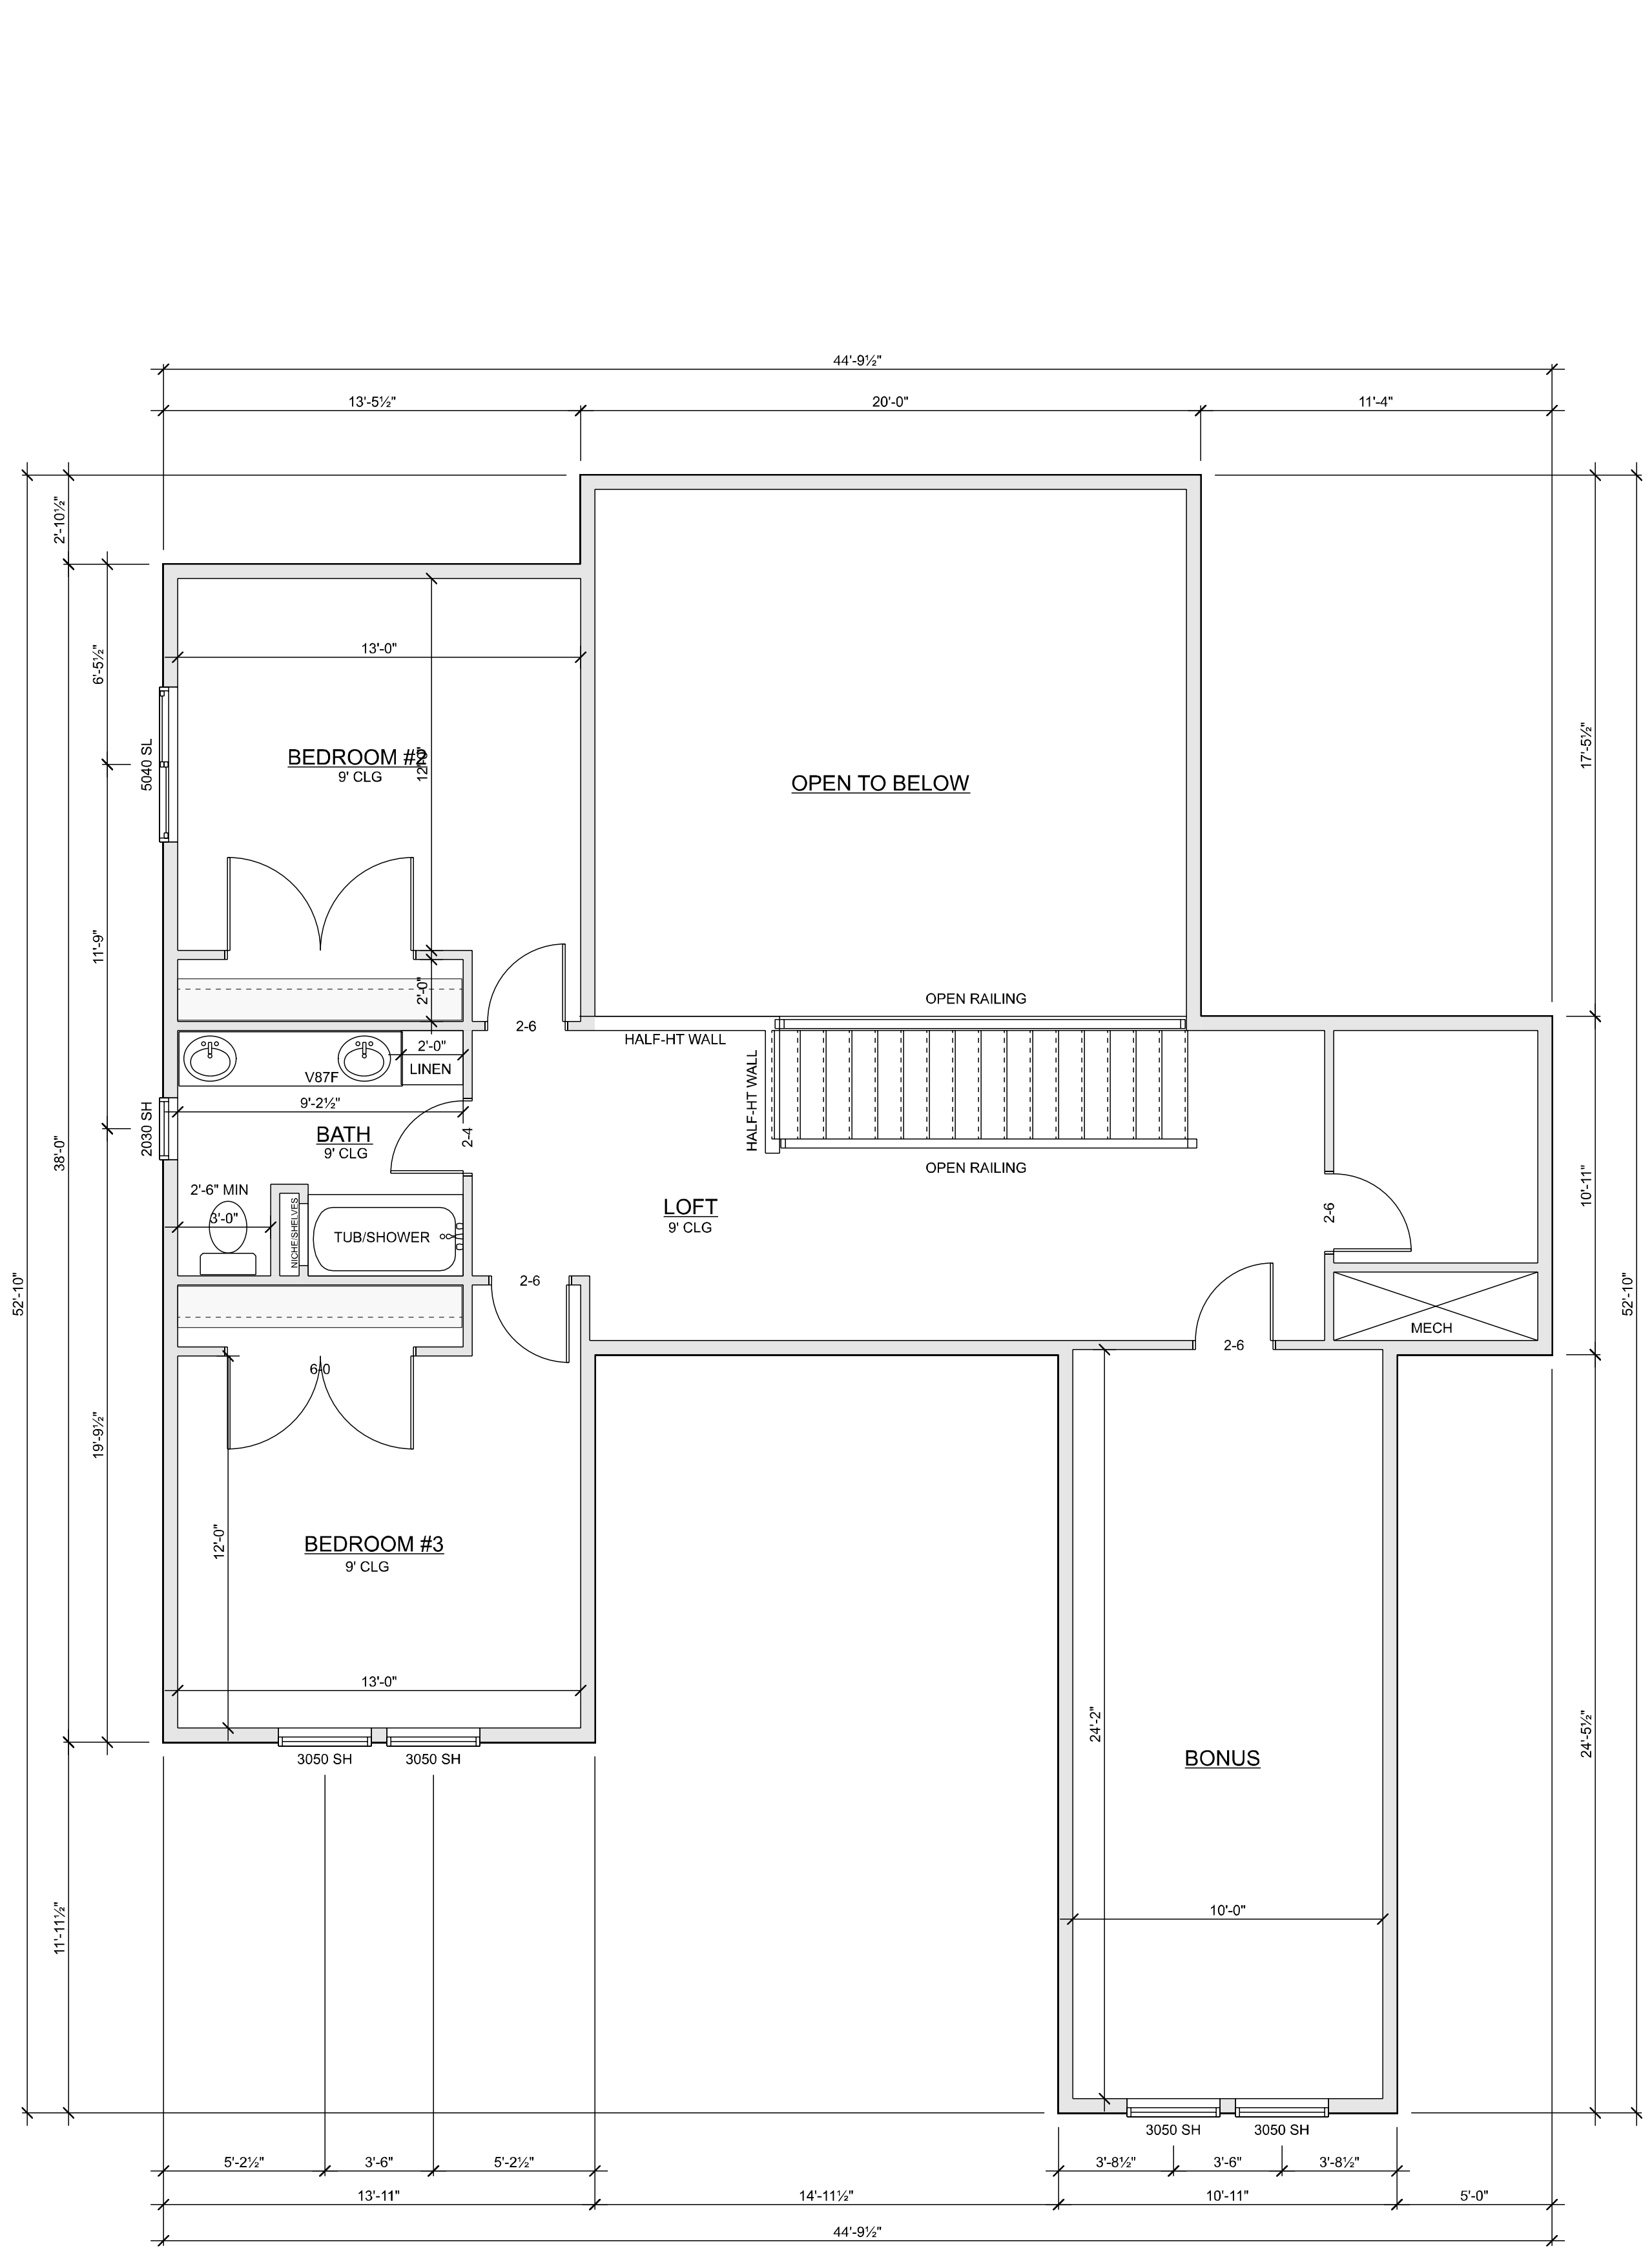

SITE CALCULATION	
LOT SIZE	LOT COVERAGE
8050 SQ FT	40%
	ALLOWED SQ. FT. 3220
ACTUAL SQ. FT. 3213	

FLOOR AREA	
SCALE 1/4" = 1'0"	
1988 SQ. FT. 1ST FLR	
1061 SQ. FT. 2ND FLR	
3049 SF TOTAL	
961 SF GARAGE	
284 SF PATIO	