



PRELIMINARY DRAWINGS


REV 1	04-12-22
REV 2	04-20-22
REV 3	05-04-22
REV 4	05-11-22

CONTRACTOR TO REVIEW DRAWINGS  
PRIOR TO BIDDING AND CONSTRUCTION.  
ANY ERRORS AND OMISSIONS SHALL BE  
BROUGHT TO THE ATTENTION OF THE  
DRAFTER/DESIGNER FOR CORRECTION.

FINAL DRAWINGS

CURRENT REVISION: **4**

DESIGNER: ---  
DRAFTSMAN: ---  
CHECKED BY: ---  
DRAWING: ---

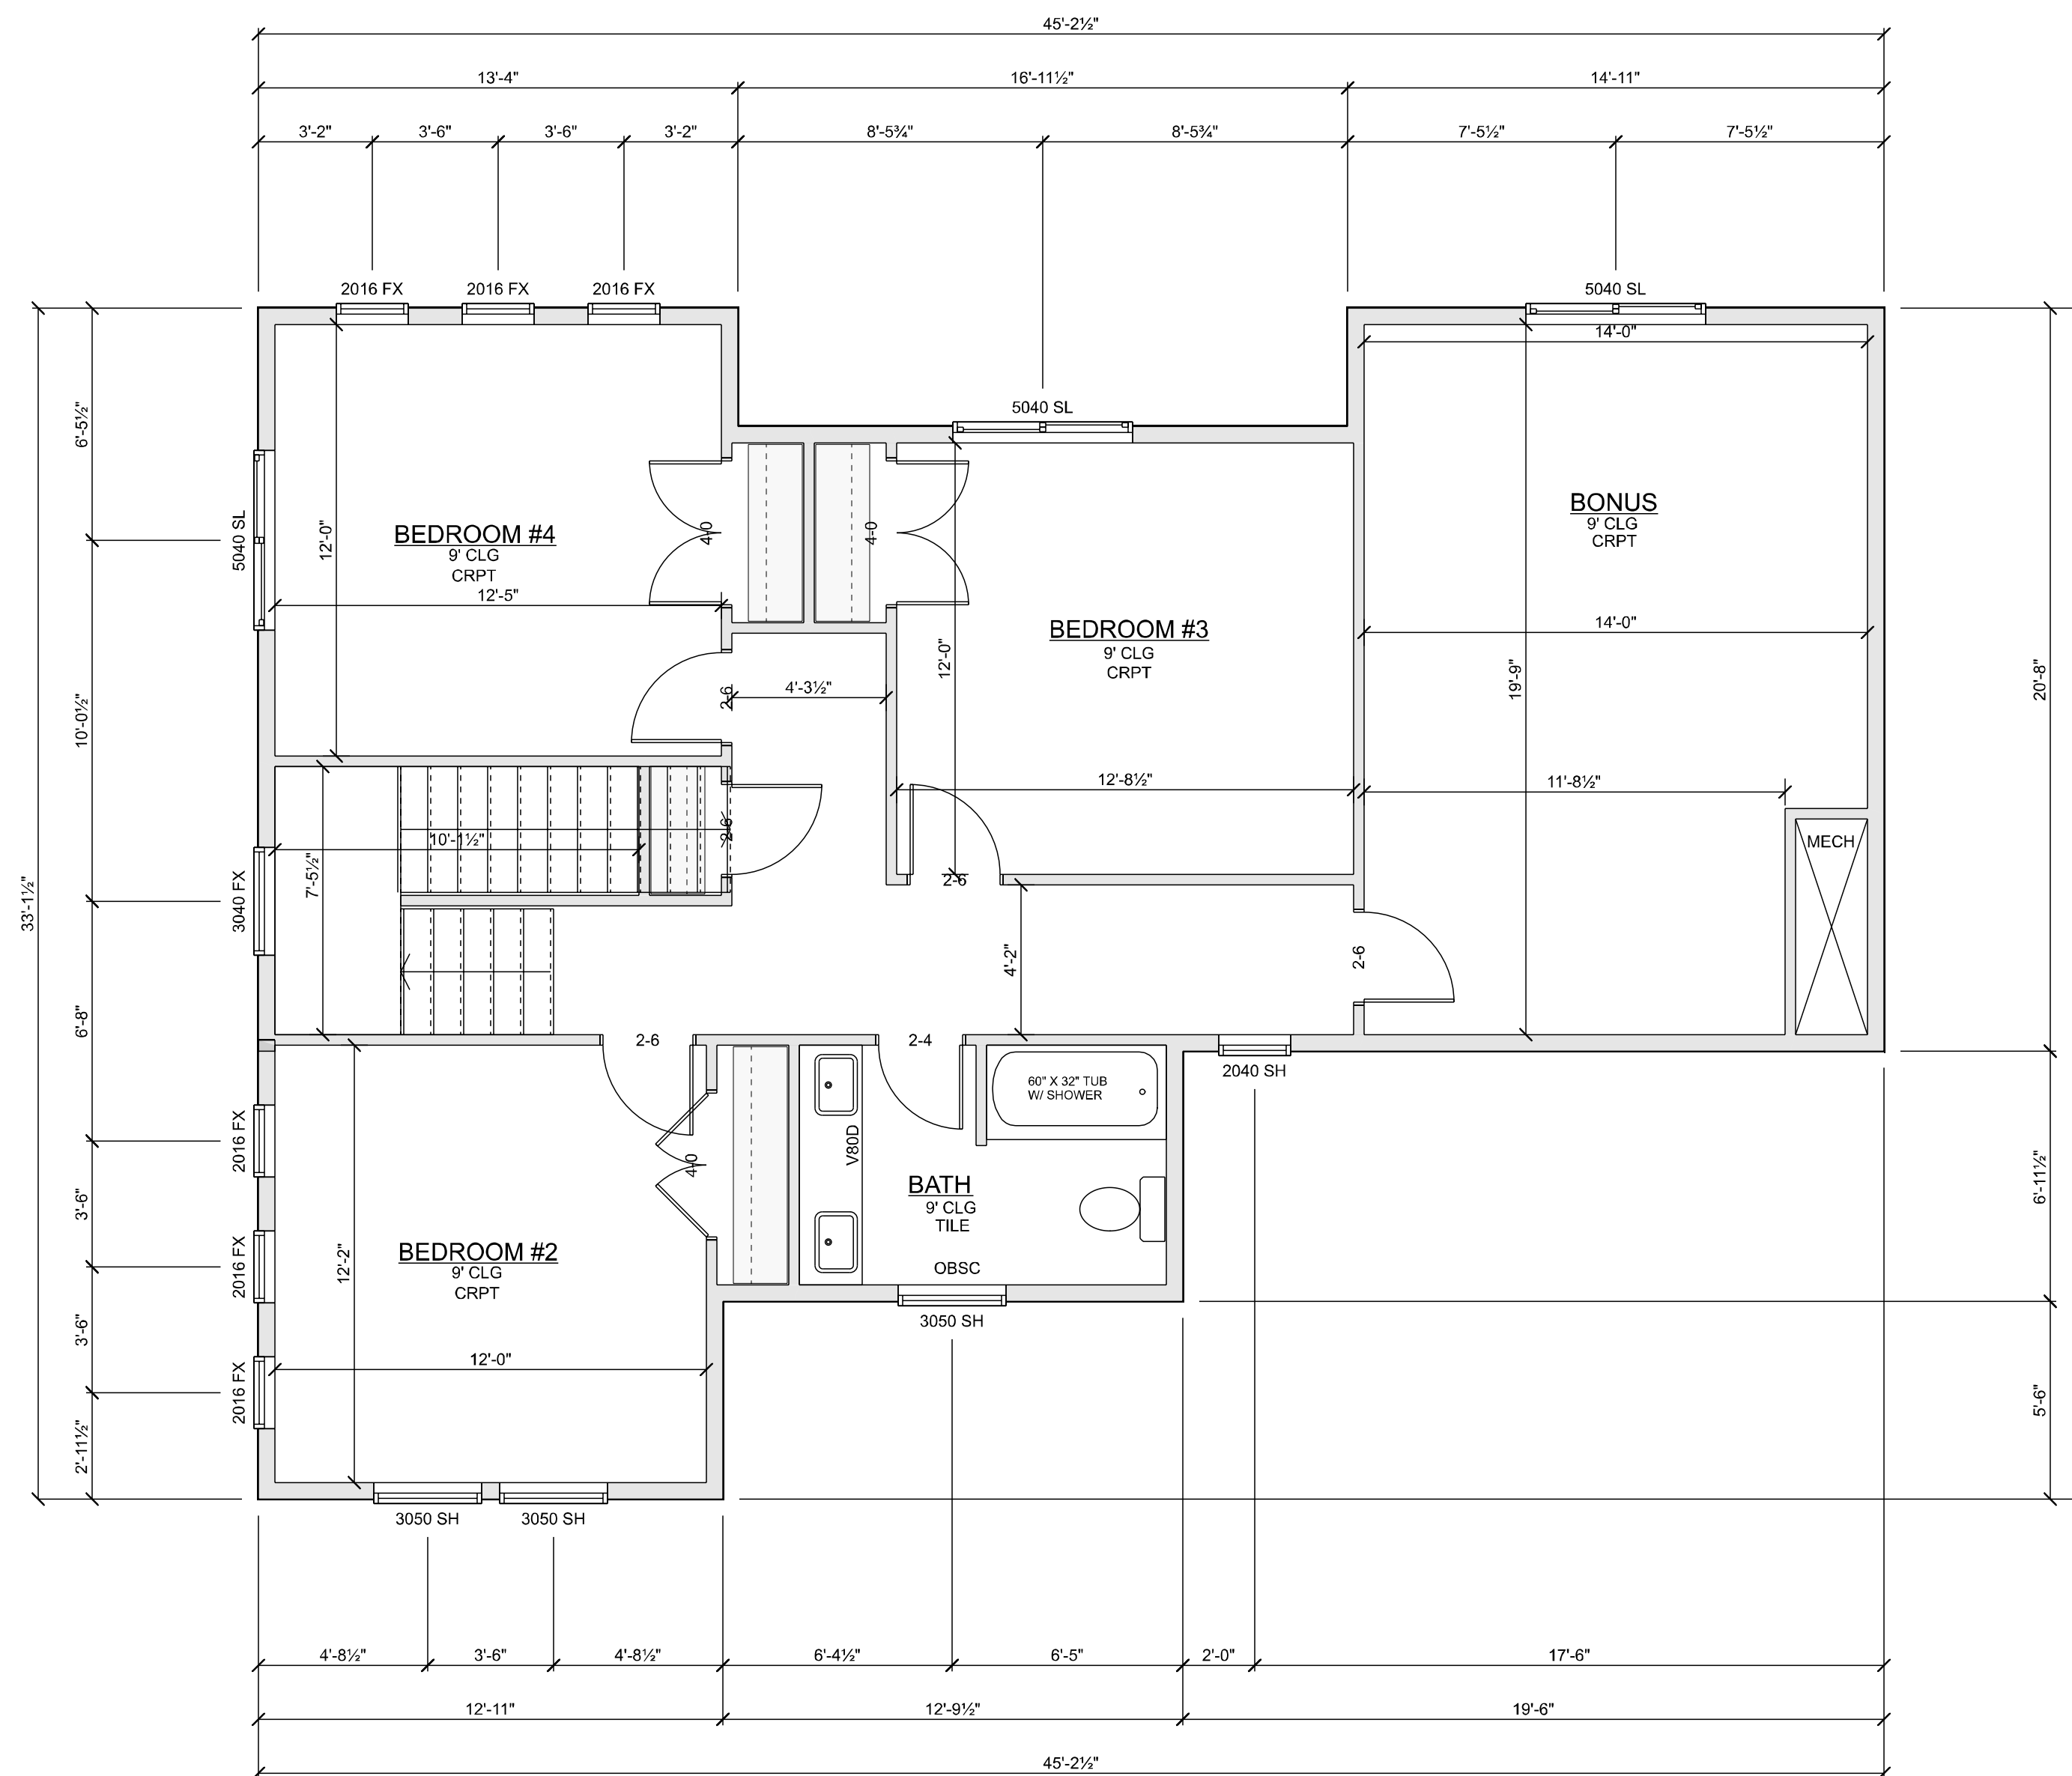

**UPPER LEVEL FLOOR PLAN**

SCALE : 1/4" = 1'-0" (FULL SIZE PLANS)