




FRONT ELEVATION

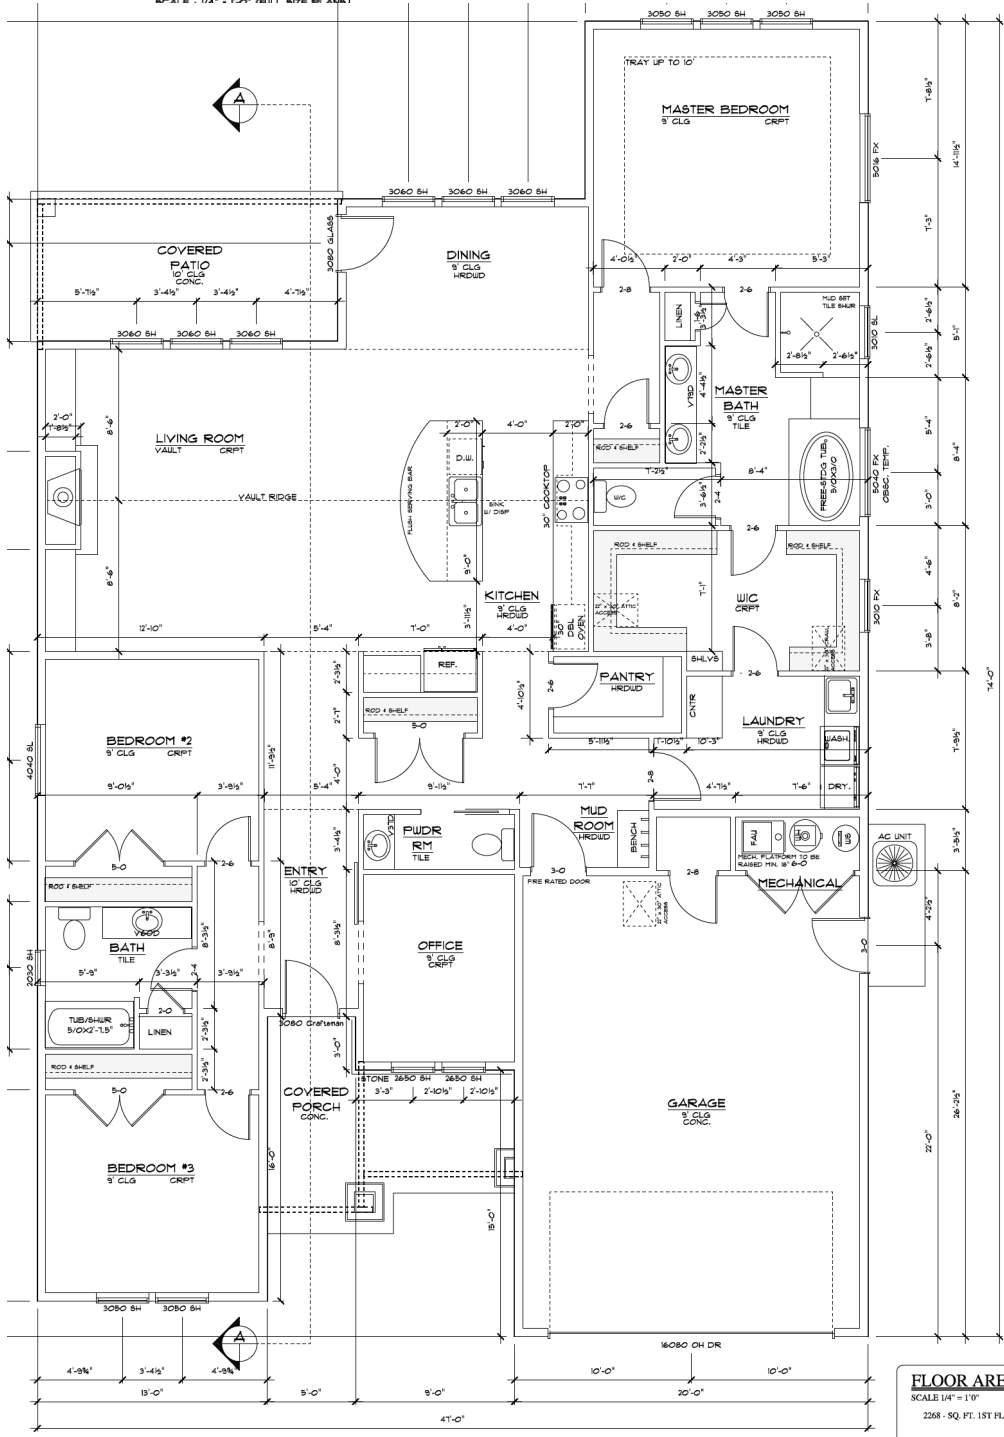

FLOOR PLAN - MAIN

SCALE: 1/4" = 1'-0" (FULL SIZE PLANS)

FLOOR AREA
 SCALE 1/4" = 1'-0"
 2268 - SQ. FT. 1ST FLR
 2268 - SF TOTAL
 513 - SF GARAGE
 246 - SF PATIO